



# Rideau ! / Plan ECLAIRAGES 1-50e

12.02.2014

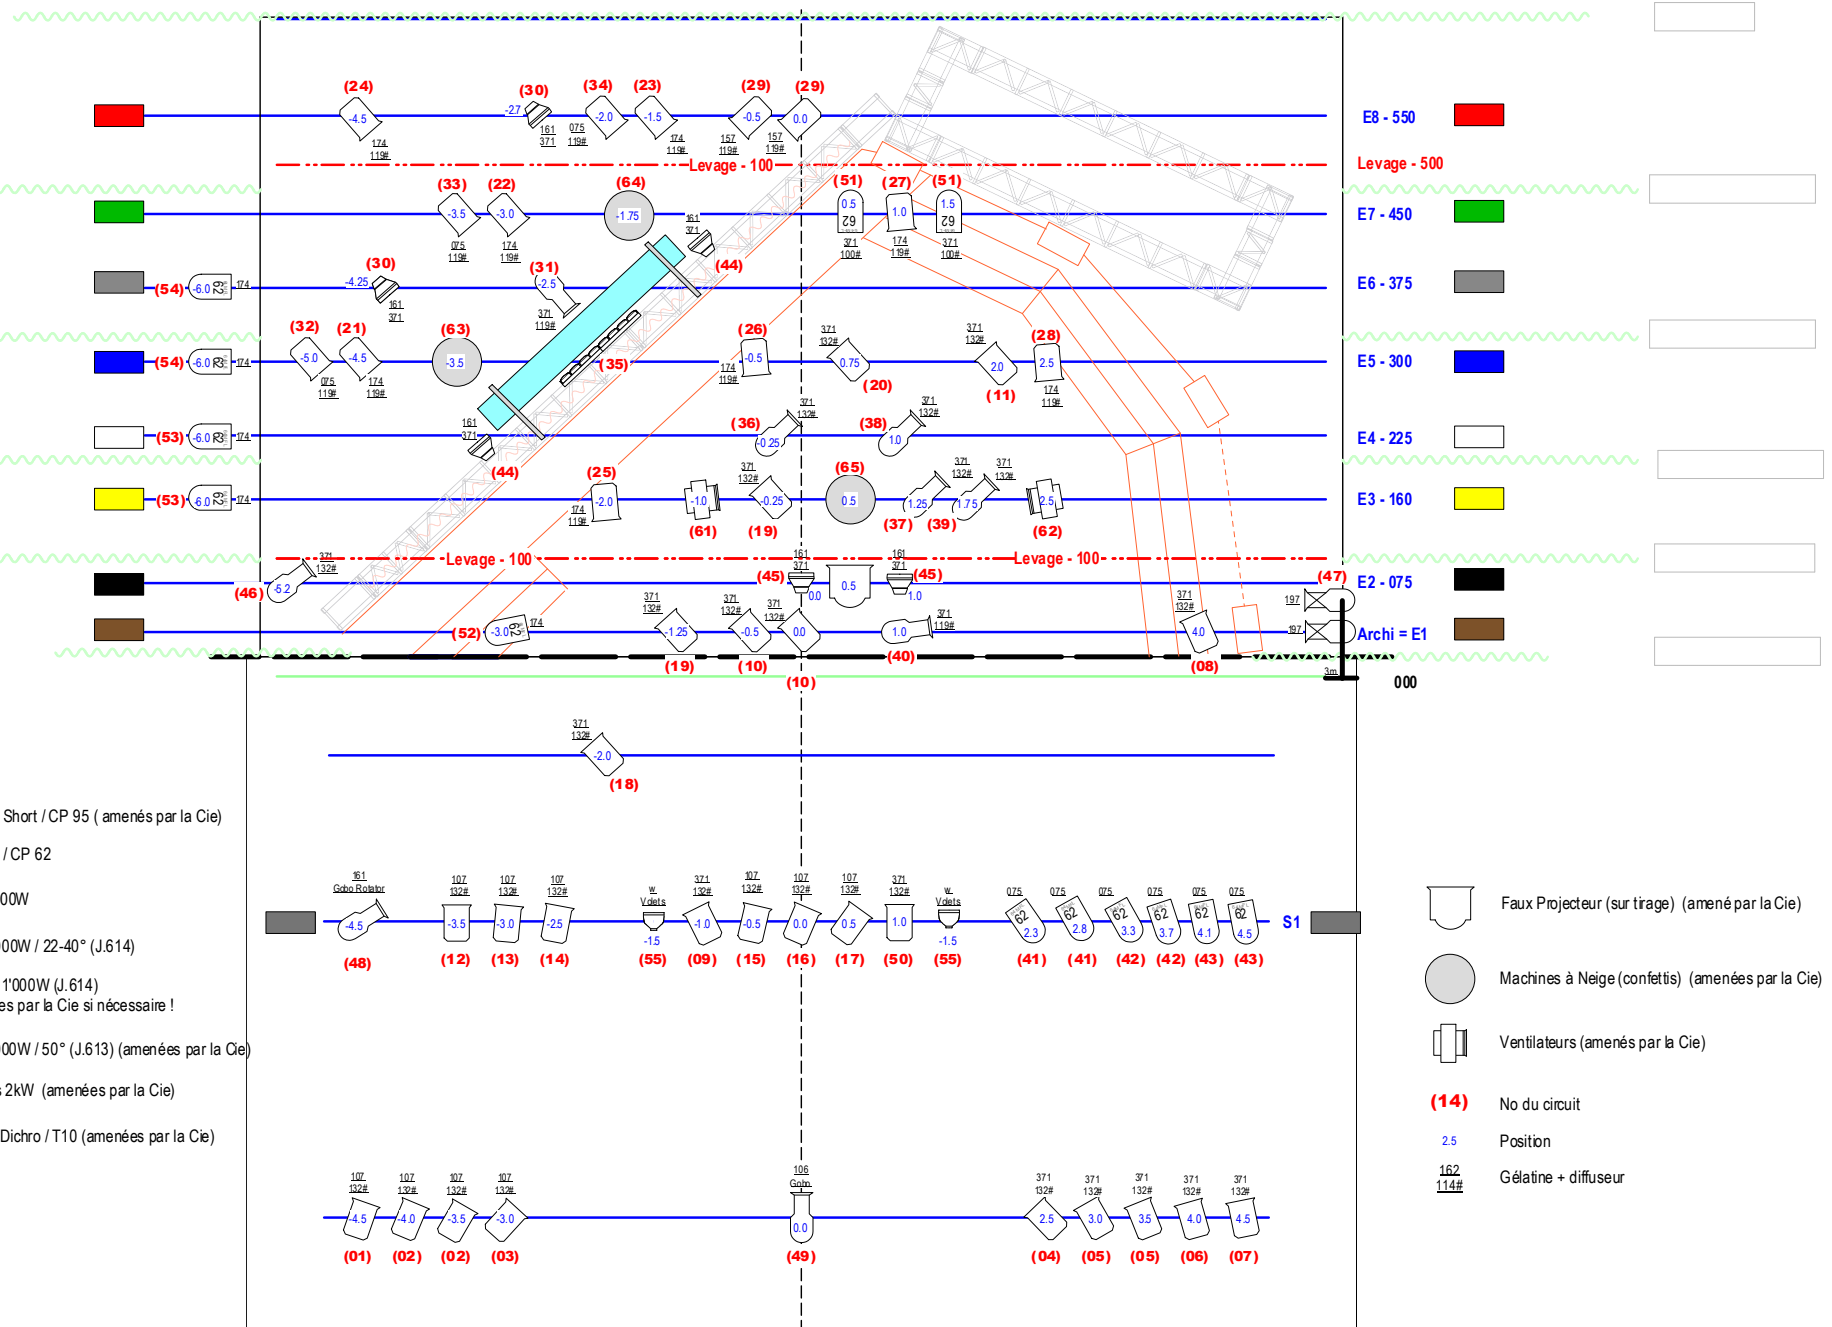

# Rideau ! / Plan MACHINERIE 1-50e


5.02.2014

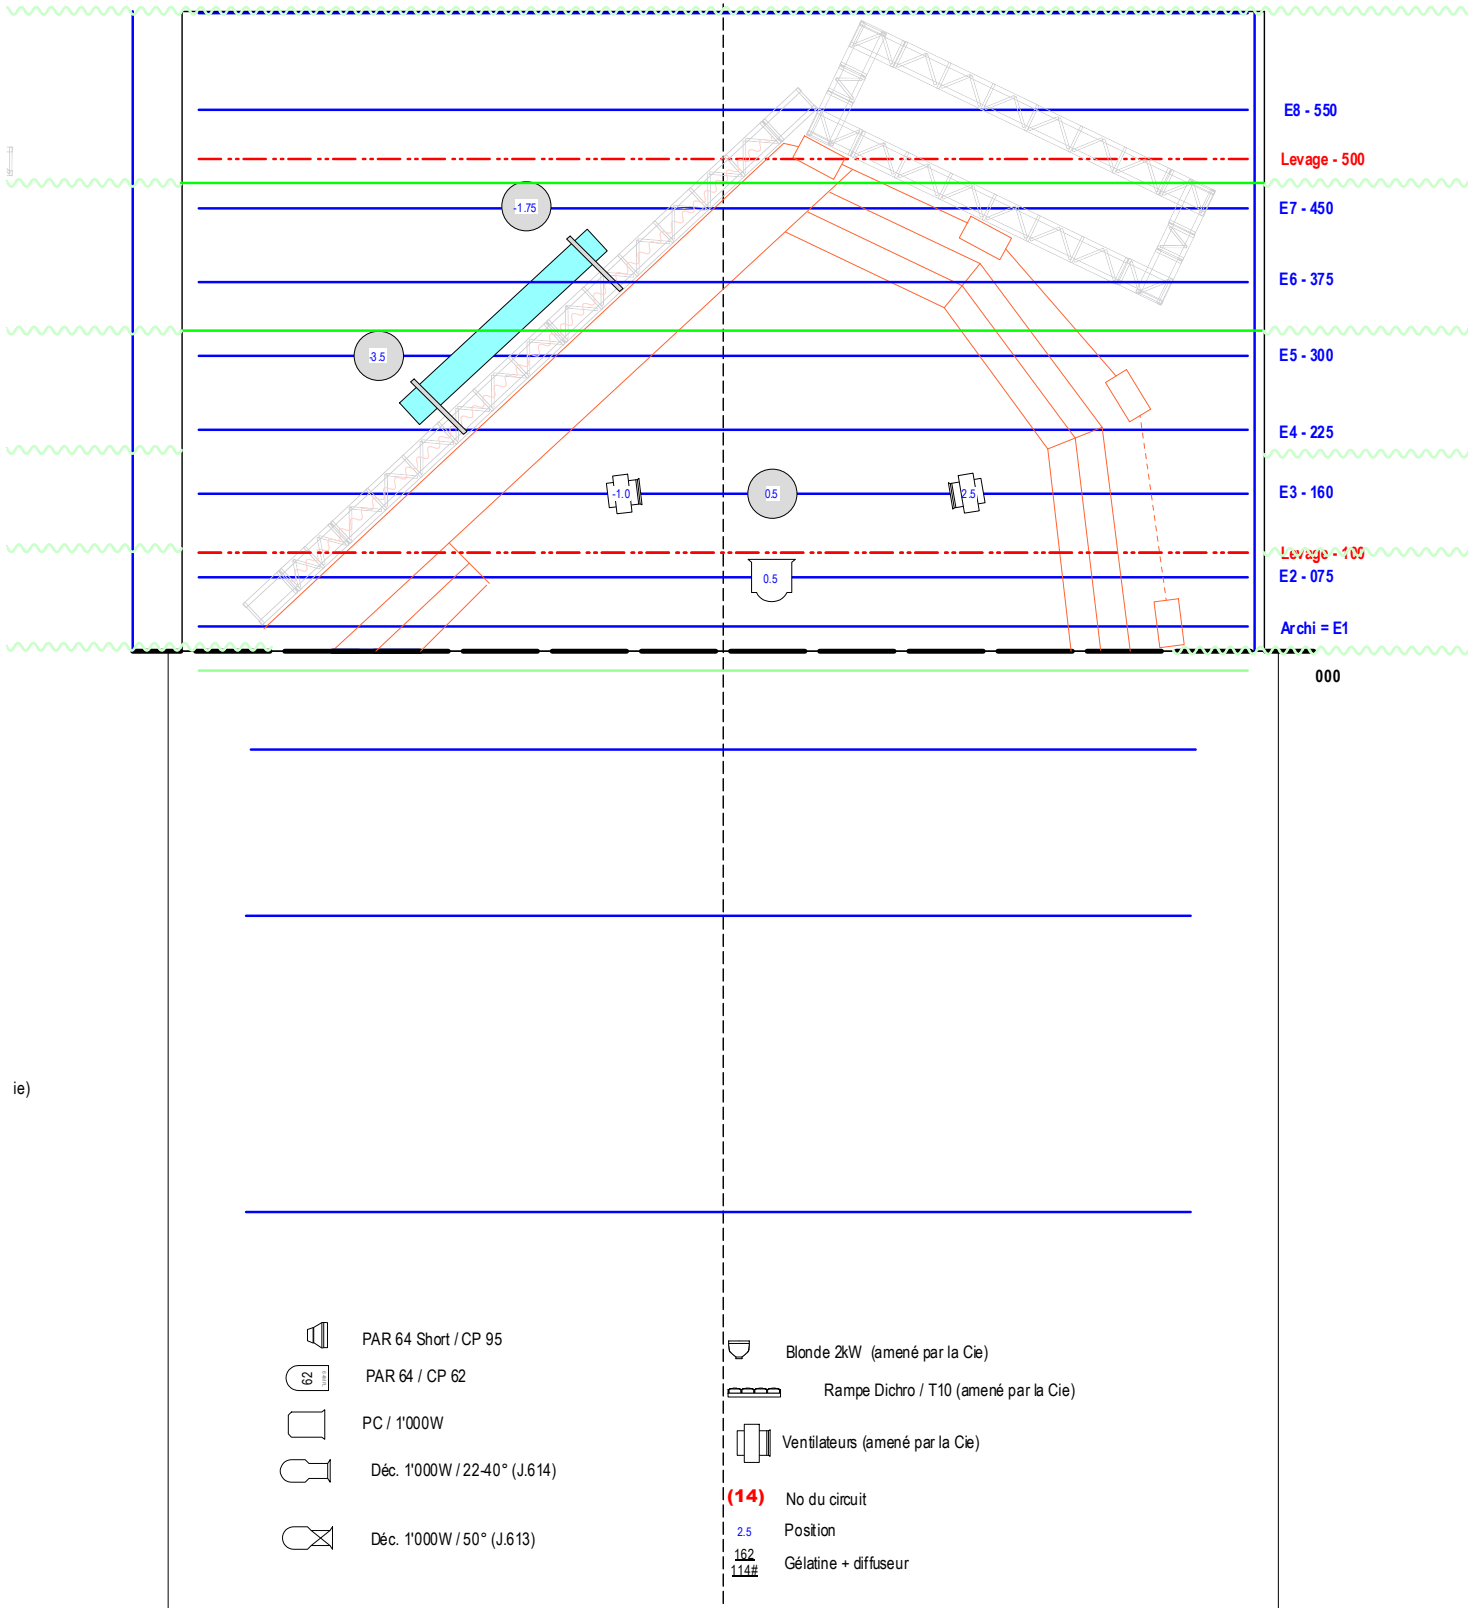


ie)

# RIDEAU ! / Plan PERCHES 1-50e

19.02.2014

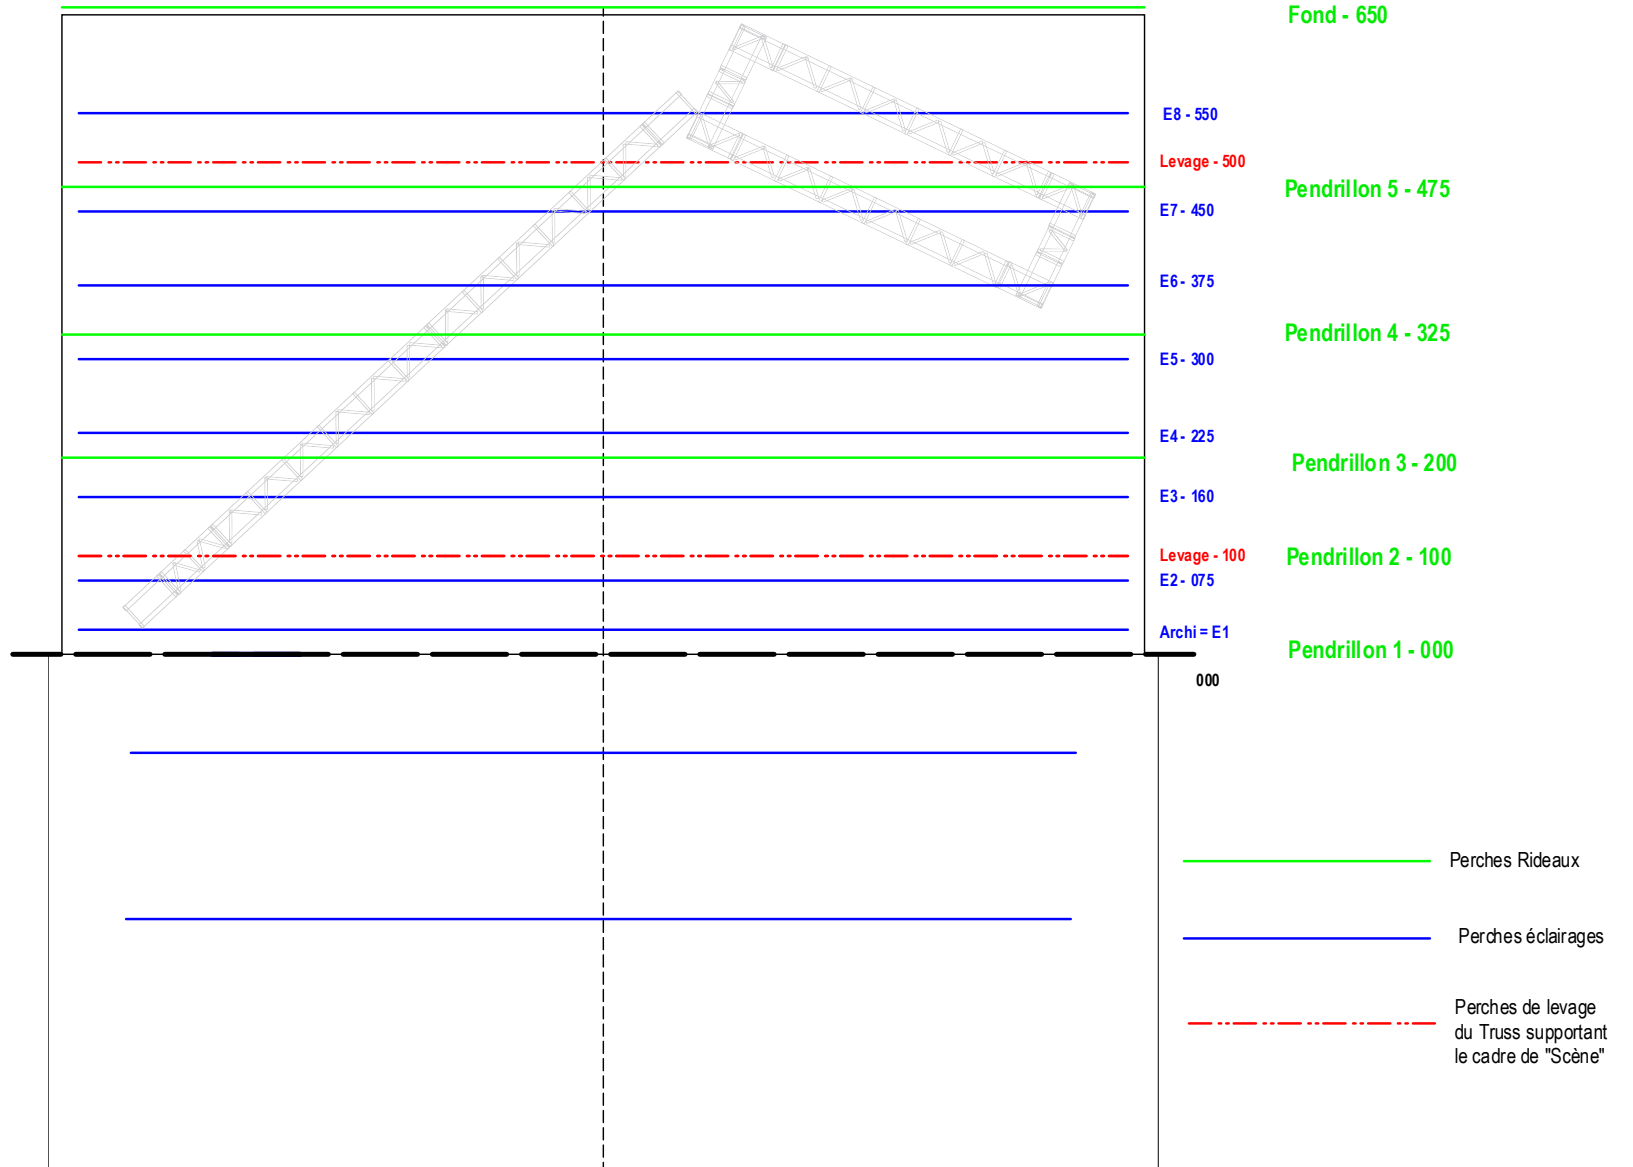

# RIDEAU ! / Plan LEVAGE TRUSS 1-50e 18.02.2014

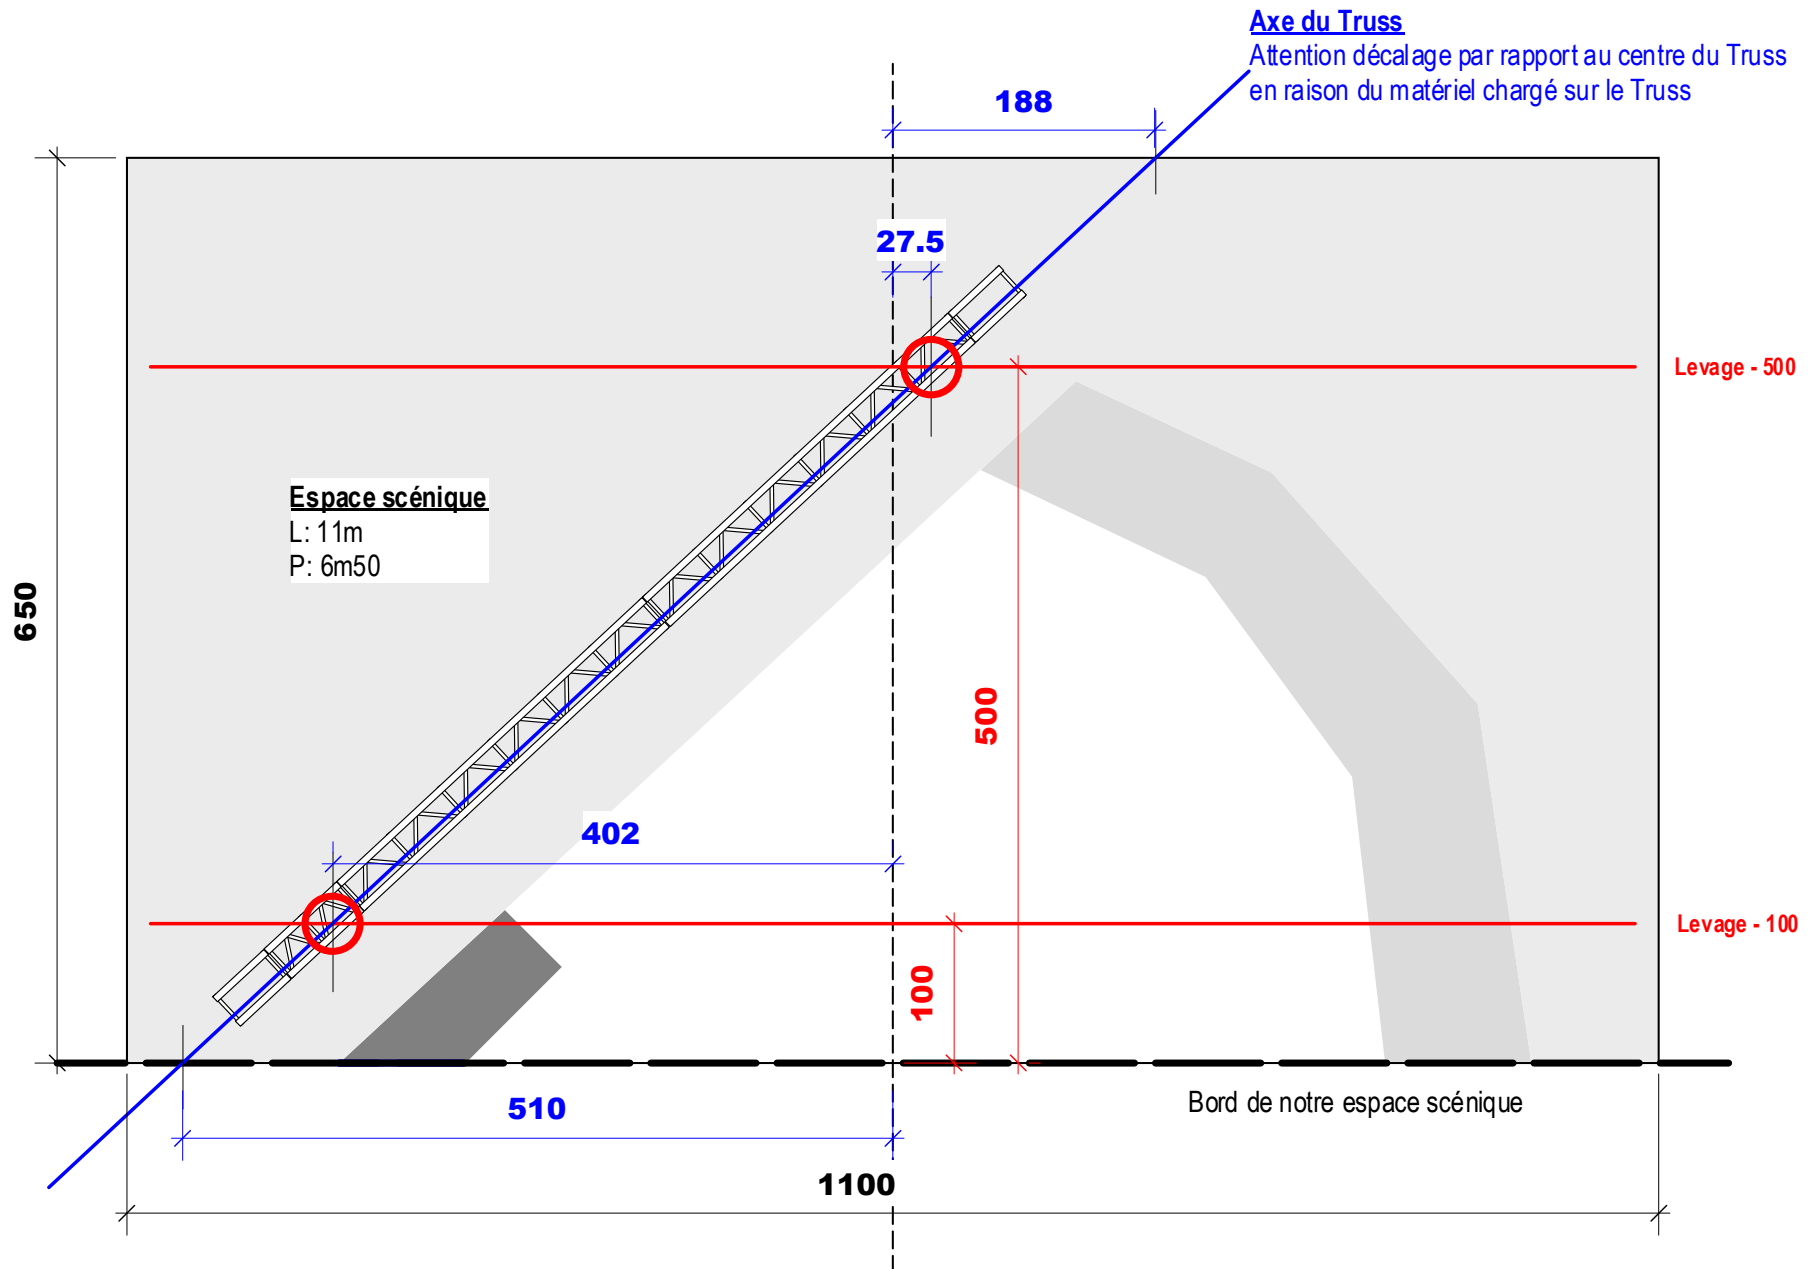

# RIDEAU ! / PATIENCE "Scène"

Vue de **DOS** / 1:50e

